


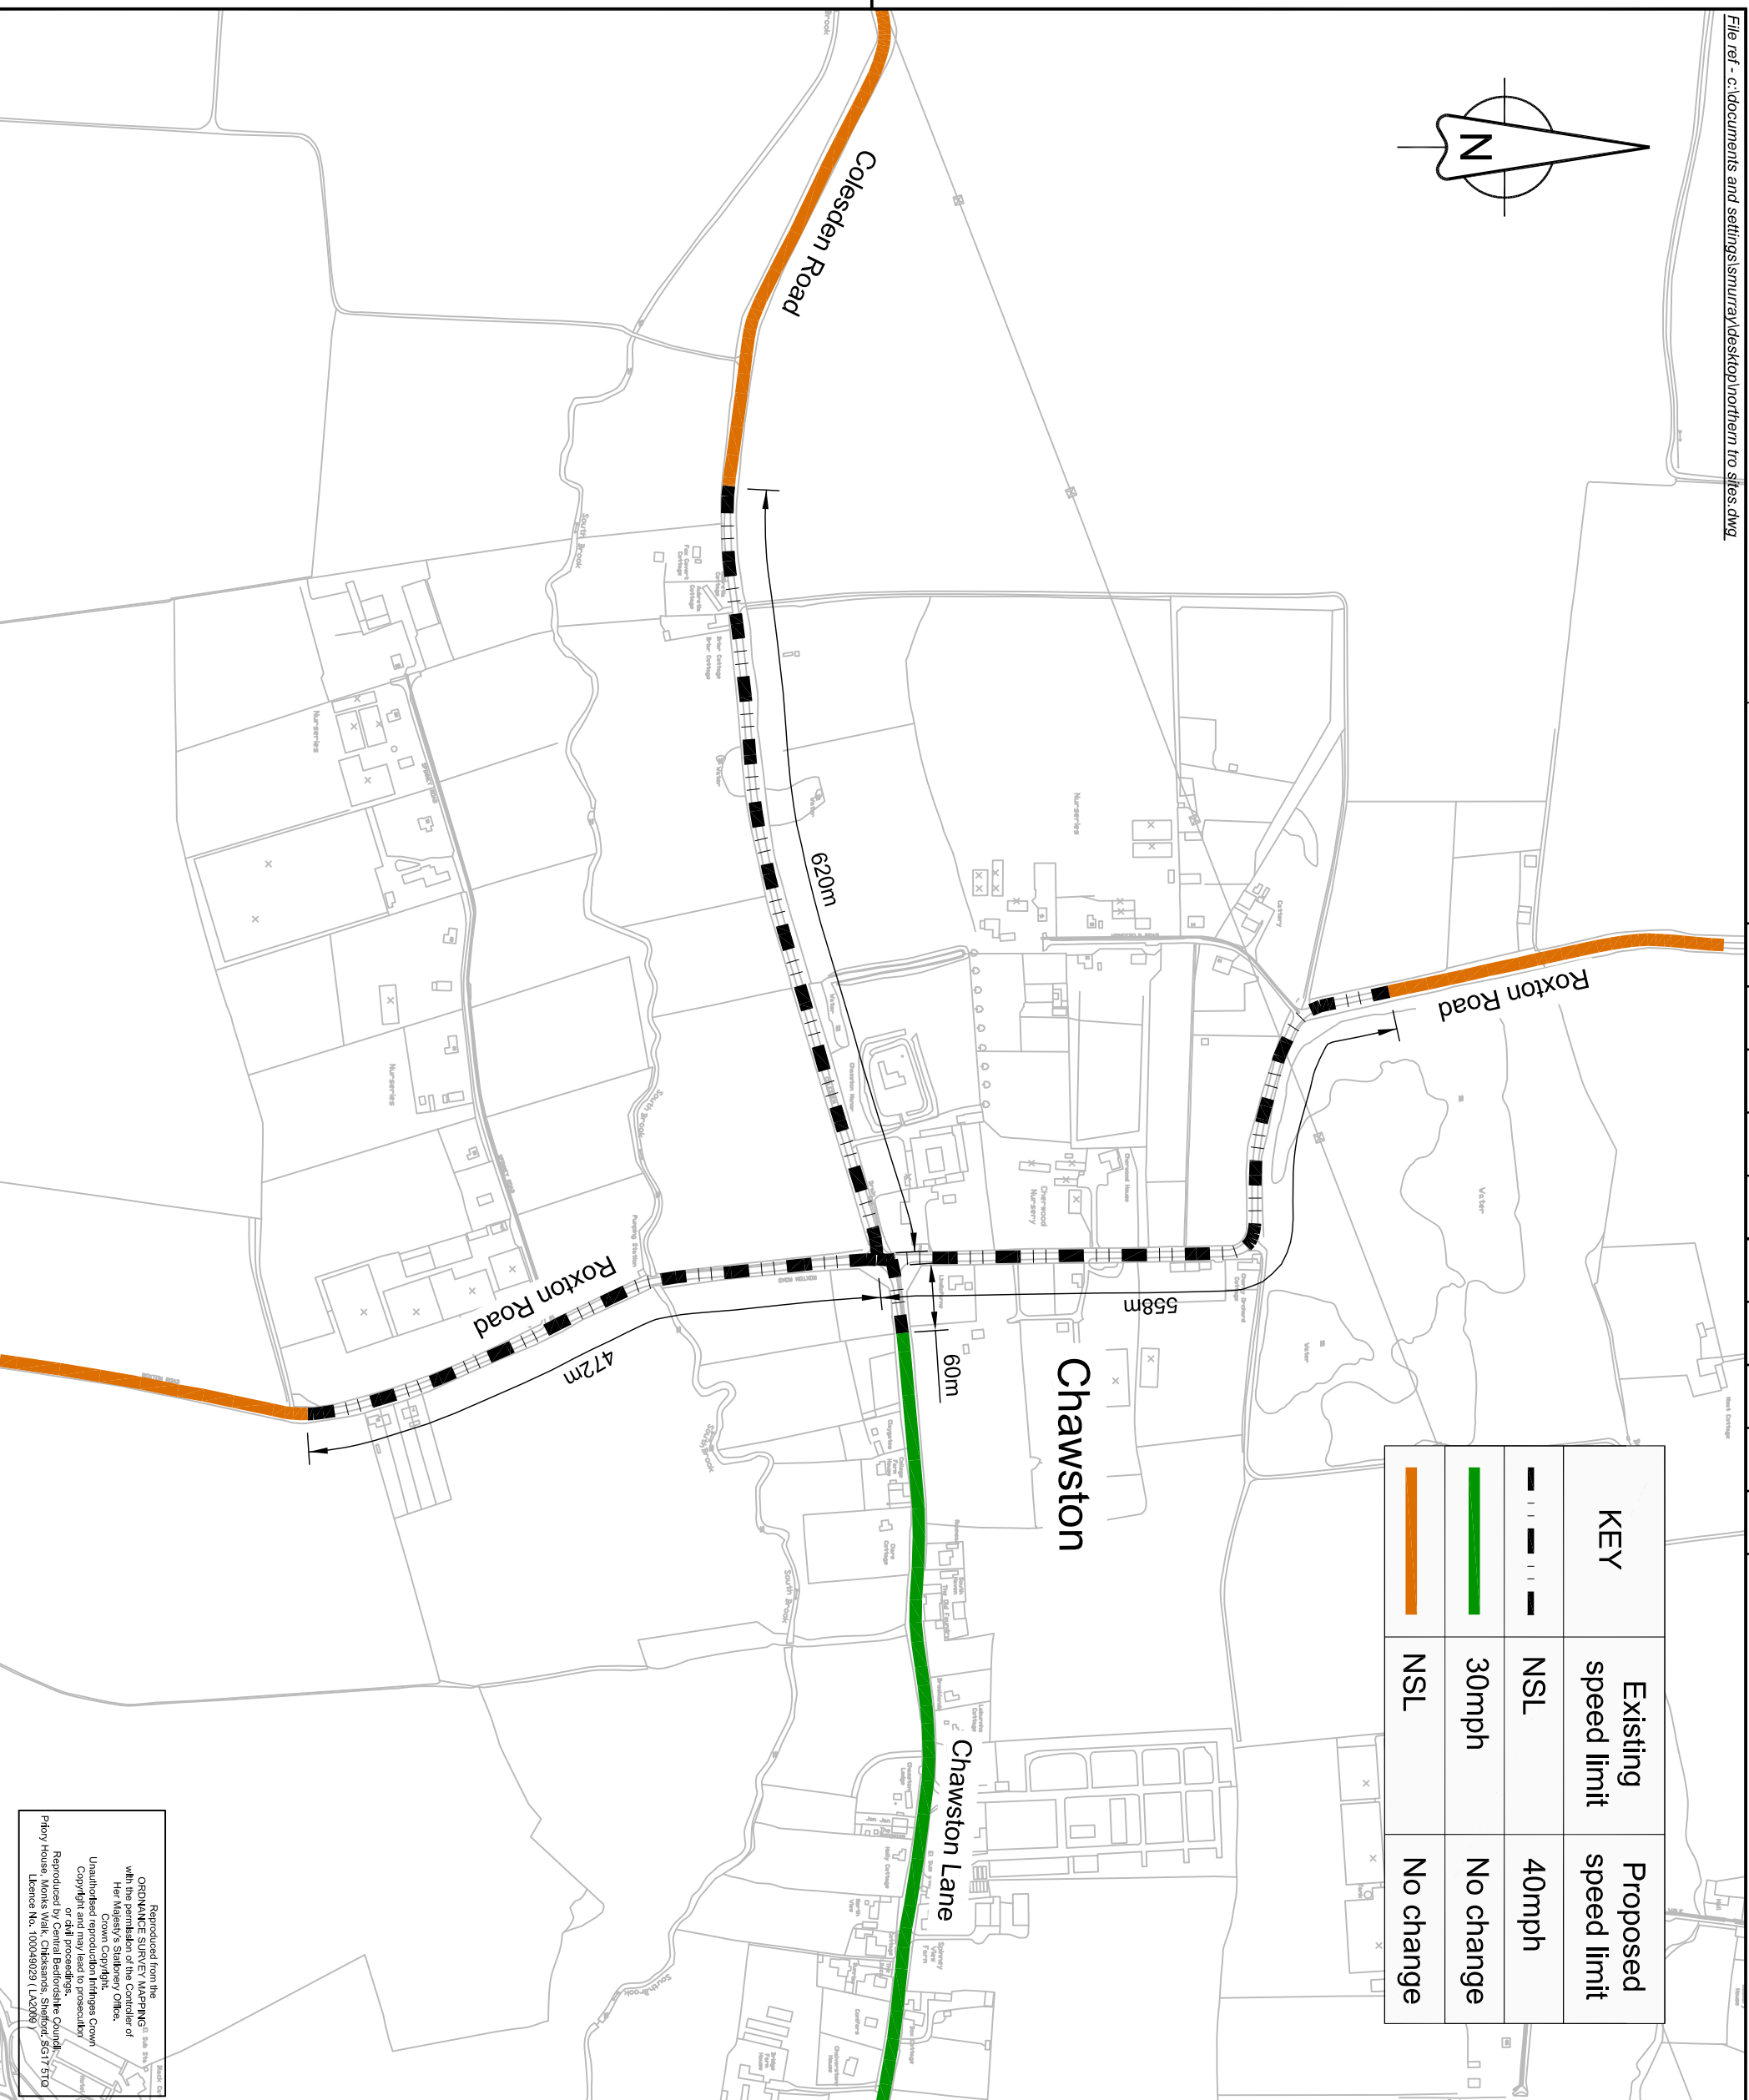



KEY	Existing speed limit	Proposed speed limit
	NSL	40mph
	30mph	No change
	NSL	No change



Reproduced from the  
**ORDNANCE SURVEY MAPS**  
 with the permission of the Controller of  
 Her Majesty's Stationery Office.  
 Crown Copyright and/or  
 Unauthorised reproduction,  
 or distribution, is prohibited  
 or civil proceedings.  
 Reproduced by Central Bedfordshire Council  
 Priority House, Monks Walk, Chicksands, Shefford, SG17 5TD  
 Licence No. 100049291 (L24289)

<b>Client</b>  Bedford Borough Council				
<b>Project Name</b> BEDFORD BOROUGH COUNCIL SPEED LIMIT ASSESSMENTS				
<b>Drawing Title</b> Bedfordshire Highways - Transportation SITE 11&12 - COLESDEN RD & ROXTON RD, CHAWSTON				
<b>Original Dwg Size :</b> A3 <b>Dimensions :</b> - <b>Scale :</b> 1:5000 <b>Copyright :</b> Amey/CBC				
<b>Drawing No</b> 505167-001-011 <b>Rev</b>				
<b>Rev</b>	<b>Revision details</b>	<b>Chkd</b>	<b>Appd</b>	<b>Date</b>
Drawn: ET Design: SM Chkd: GPB Appd: NOL Date: 20-1-12	Preliminary For comment For tender For construction As constructed Other	<input checked="" type="checkbox"/>		